




APPENDIX B: PRELIMINARY PROPOSED BRIDGE PROFILE PLANS

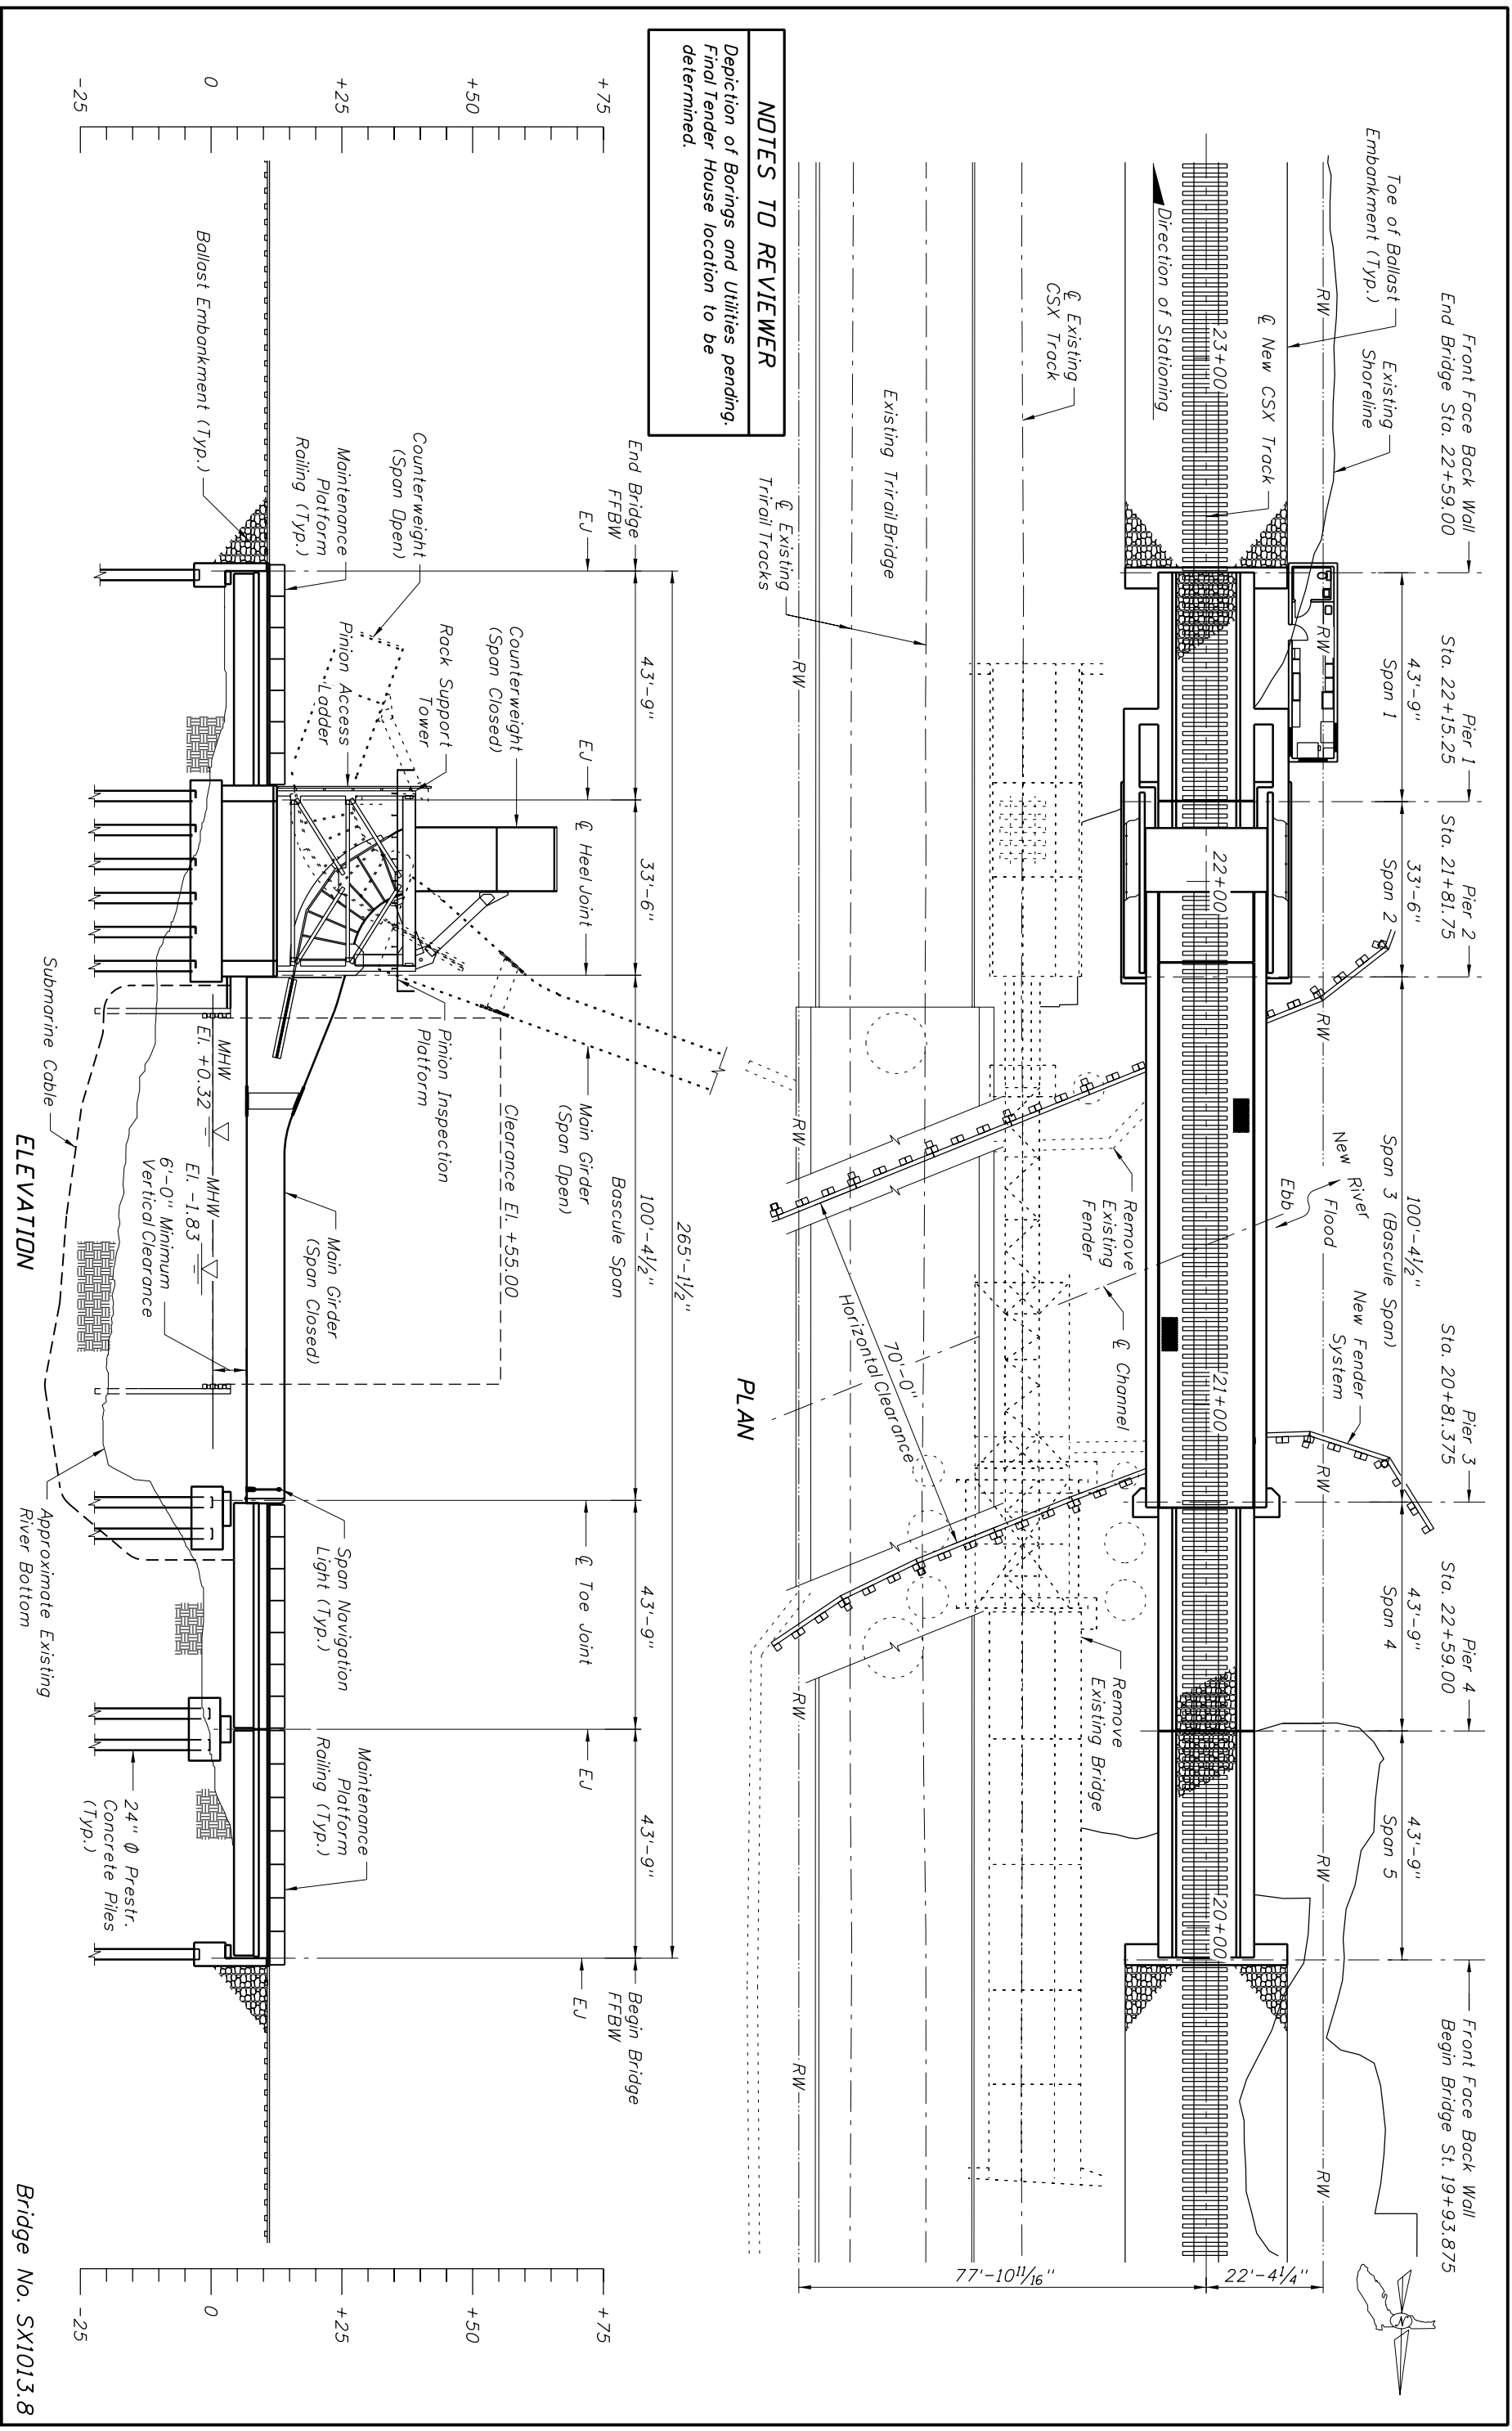

NOTES TO REVIEWER
 Depiction of Borings and Utilities pending.
 Final Tender House location to be determined.

ELEVATION

PLAN

Bridge No. SX1013.8

REVISIONS		DESCRIPTION	
DATE	BY	DATE	BY

HARDESTY & HANOVER, LLP 1000 SAWGRASS CORPORATE PKWY SUITE 544 Sunrise, Florida 33323 Ronald Sanchez, P.E. # 58923 Certificate of Authorization # 171		DRAWN BY: TB 09-10 CHECKED BY: RS 09-10 DESIGNED BY: RS 09-10 CHECKED BY: RS 09-10	STATE OF FLORIDA DEPARTMENT OF TRANSPORTATION ROAD NO. COUNTY FINANCIAL PROJECT ID CSX RR BROWARD 406919-1-52-01	SHEET TITLE: GENERAL PLAN AND ELEVATION PROJECT NAME: SFRRC (CSX) BRIDGE REPLACEMENT OVER THE NEW RIVER DATE: 11/18/2010 TIME: 7:40:11 PM FILE: G:\PROJECTS\2553_New_River_CSX_Bridge\406919\2010\STRUCT\BPH\BPH16\0.DGN
---	--	---	---	---

NOTICE: THE OFFICIAL RECORD OF THIS SHEET IS THE ELECTRONIC FILE SIGNED AND SEALED UNDER RULE 61G15-23.003, F.A.C.